



1 VIP ROOM 1 ELEVATION  
1:50

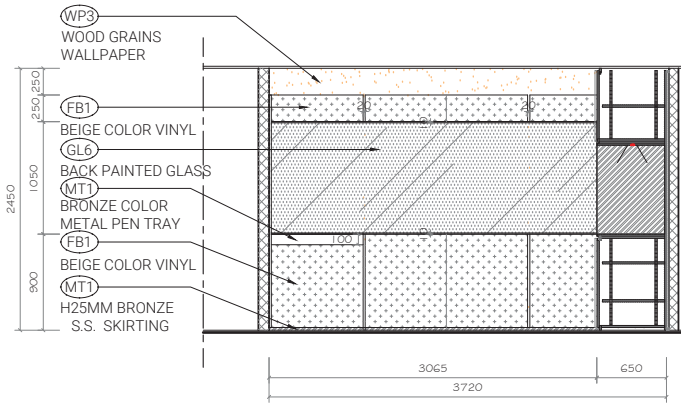

3 VIP ROOM 1 ELEVATION  
1:50

2 VIP ROOM 1 ELEVATION  
1:50

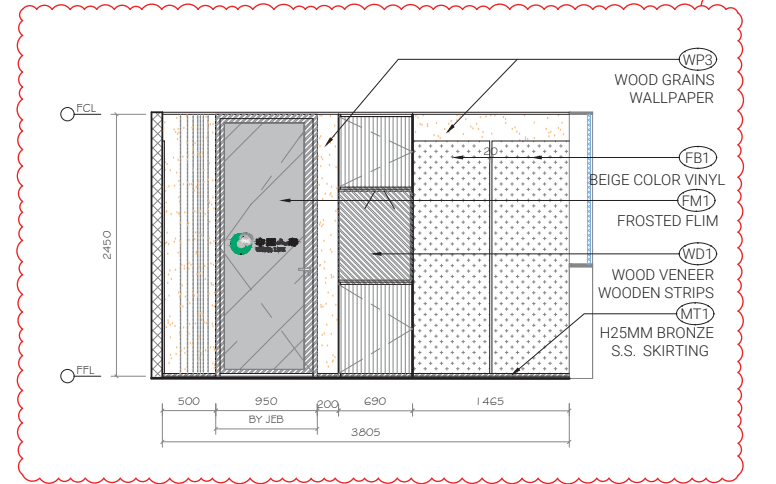

4 VIP ROOM 1 ELEVATION  
1:50

PEN TRAY DETAIL  
1:2

TENDER ADDENDUM NO. 2



STUDIO 5  
UNIT 3, 9/F, PARK COMMERCIAL CENTRE,  
180 TUNG LO WAN ROAD, HONG KONG  
T 2866 8730 F 2866 8739

Client China Life Insurance  
Address 17F CLI Building,  
313 Hennessy Road, Wan Chai

Project No.  
P23-16

T E N D E R

All designs are the sole property of Studio 5 International Ltd and may not be used without their written permission. Figure dimensions only are to be used for construction and any scaling of the drawing will be at the contractor's risk. Contractors are to verify all dimensions on site and any discrepancies shall be addressed in writing to this office for clarification prior to the commencement of the work, otherwise the Contractor shall bear full responsibility for associated cost. Any claims for variations or extra shall be submitted to this office for assessment prior to approval of any such variation or extra.

Rev.	Date	
01	14/7/23 (TA1)	07 -
02	17/7/23 (TA2)	08 -
03	-	09 -
04	-	10 -
05	-	11 -
06	-	12 -

Drawing Name  
VIP ROOM 1  
ELEVATION

Scale 1:50  
Net Area 3,500 sf

Drawing No.

08 03-01  
17F